


Profil de inchidere vertical

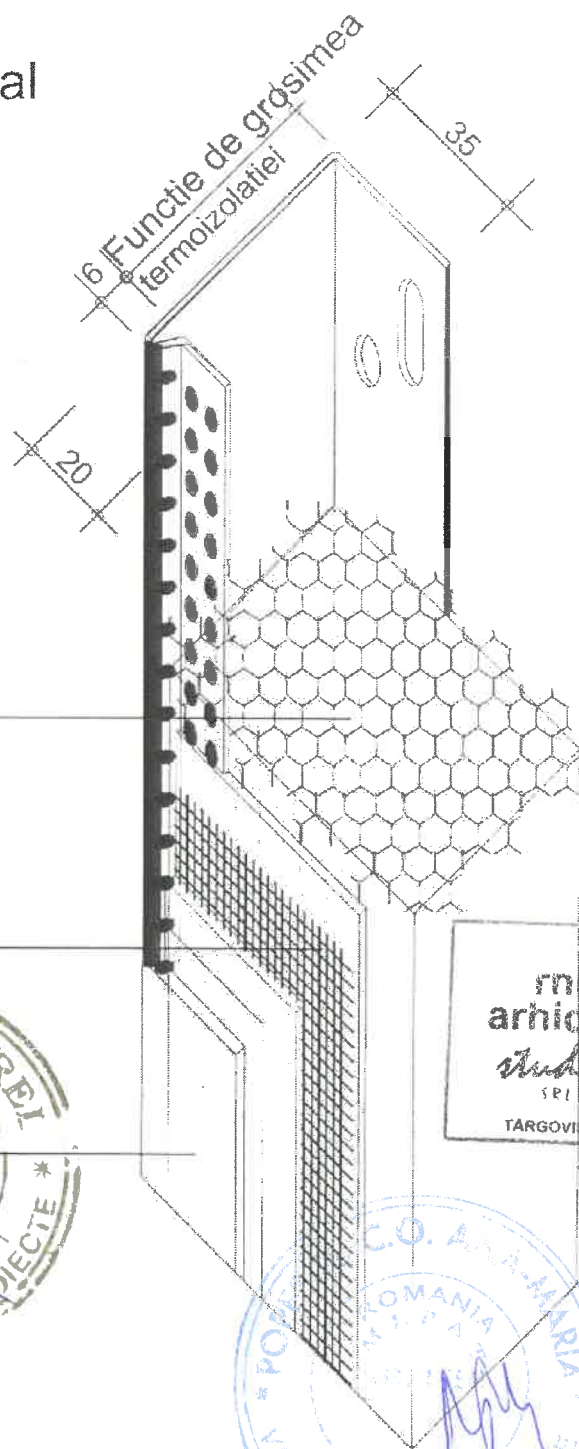

Placi termoizolante

Grund adeziv cu plasa din fibra de sticla

Grund adeziv si Tencuiala decorativa



	PROIECTANT GENERAL RNR ARHICAD STUDIO SRL str. Gral. I.E. Florescu, bl. C1, ap. 17 Targoviste, Dambovita		Denumire obiectiv: RENOVARE ENERGETICA A SCOLII GIMNAZIALE GRIGORE ALEXANDRESCU DIN MUNICIPIUL TARGOVISTE, JUDETUL DAMBOVITA	Proiect nr.: CF14.A720 / 12.2022	
	Amplasament: str. Vasile Blendea, nr. 7, mun. Targoviste, jud.D-ta MUNICIPIUL TARGOVISTE		Beneficiar: MUNICIPIUL TARGOVISTE	FAZA: D.A.L.I.	
Sef proiect arh. NISTOR RUXANDRA	nume si prenume arh. NISTOR RUXANDRA	semnatura 	scara: %	Titlul plansei: DETALIU TERMOSISTEM PROFIL DE INCHIDERE VERTICAL	
Proiectat ing. IVASCU DANUT	nume si prenume ing. IVASCU DANUT	semnatura 	Data: decembrie 2022		Plansa nr.: D10
Desenat ing. IVASCU DANUT	nume si prenume ing. IVASCU DANUT	semnatura 	Data: decembrie 2022		Plansa nr.: D10