


# PLAN URBANISTIC ZONAL

## CONSTRUIRE ANSAMBLU REZIDENTIAL P+6



Proprietate SC LAMIGEO DEVELOPMENT SRL  
 Amplasament: Targoviste, str. Calea Ialomitei, FN,  
 (T7/P510,511,512,513,514,515,516), jud. Dambovita

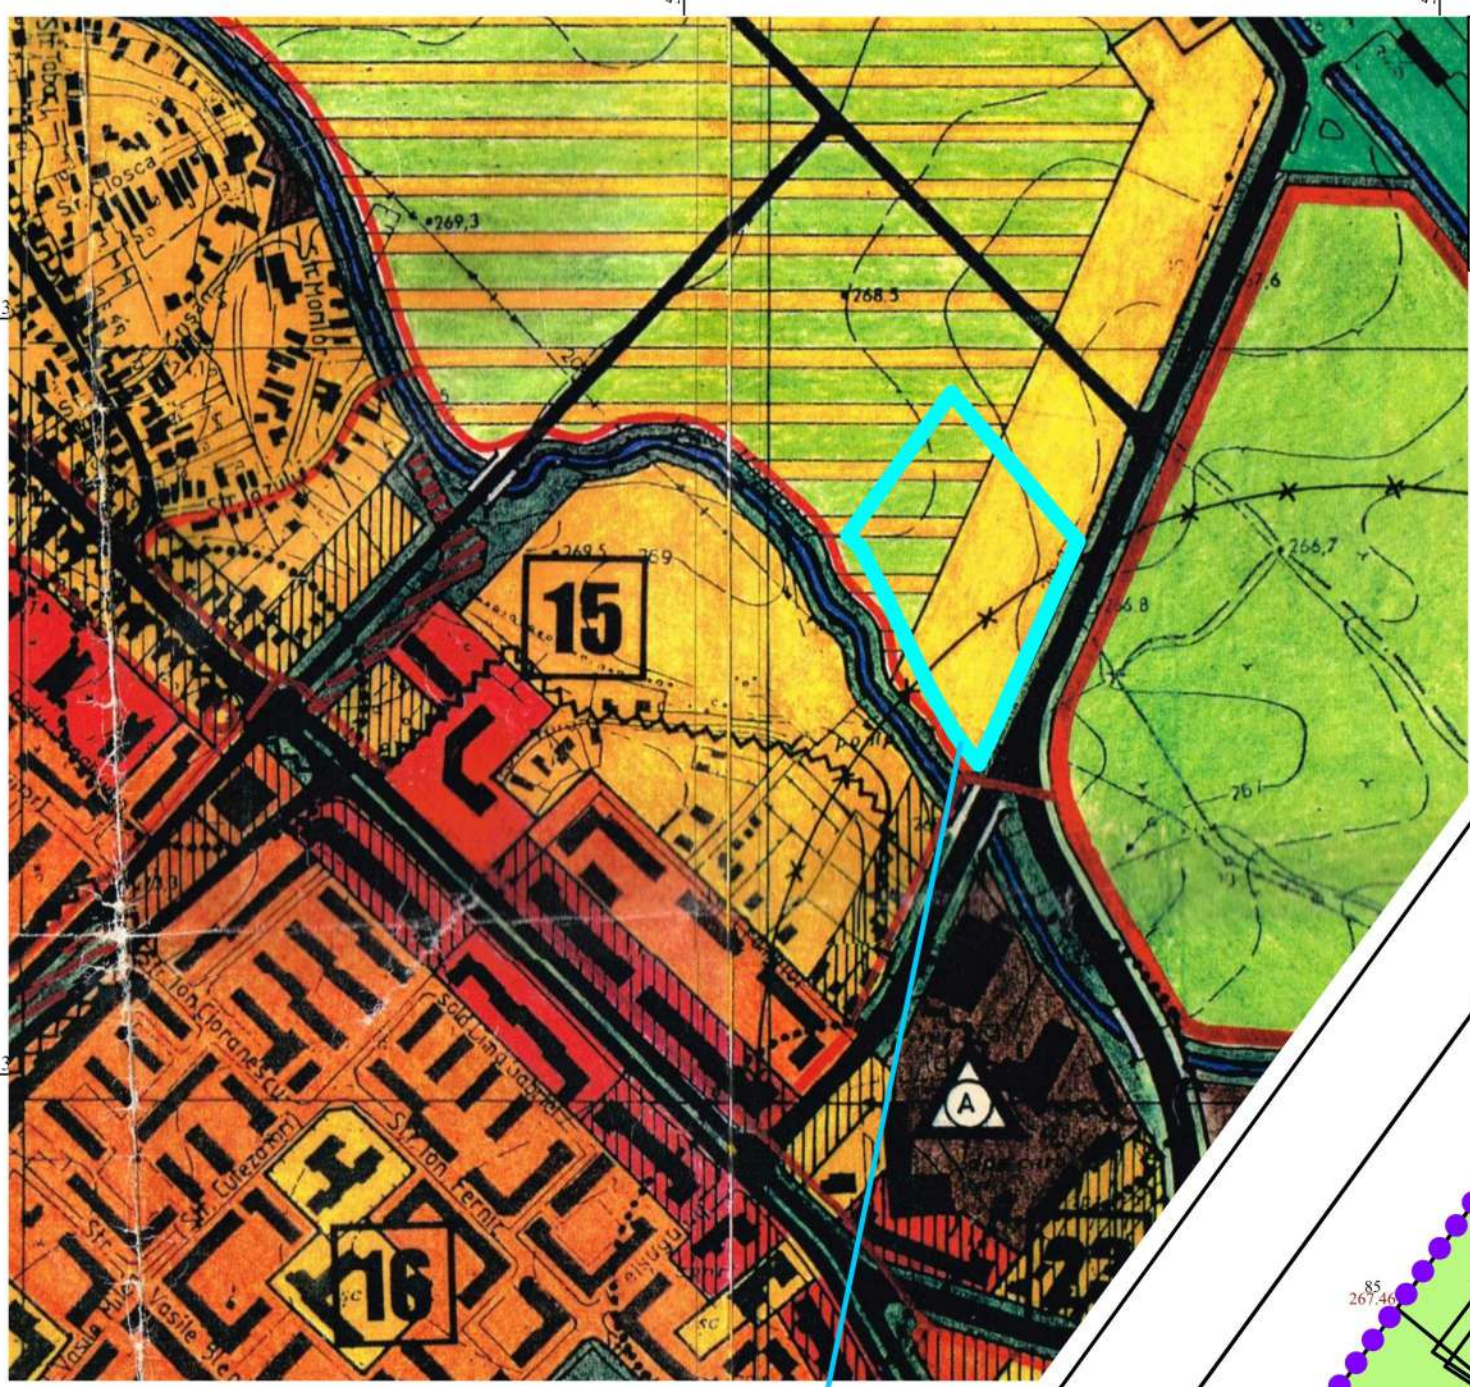

- LEGENDA:**
- LIMITE:**
- Limite zona studiata
  - Limite proprietate SC LAMIGEO DEVELOPMENT SRL
  - Limite parcele
  - Limite edificabil propus
- OCUPAREA TERENURILOR:**
- Terenuri agricole intravilane
  - Terenuri curti constructii - locuinte
  - Terenuri curti constructii - turism
  - Terenuri curti constructii - prestari servicii
  - Circulatii rutiere publice
  - Circulatii pietonale publice
  - Circulatie publica cu profil inadecvat - DE existent
  - Spatii verzi pe domeniu public
  - Canal (Iazul Moriolor)

**BILANT TERITORIAL EXISTENT:**

Suprafata teren: 18756,00mp  
 POT: 0,00% CUT: 0,00  
 Teren arabil intravilan - reconstruit

CERTIFIC AMPLASAMENTUL CONFORM ARTICOLULUI 246,  
 ALINUTUL 2, ORDINUL 790/2014

SESTIM DE PROIECTIE STEREOGRAFIC 1970  
 SISTEM DE REFERINTA MARIA NEAGRA 1975

Nr. foliinta	Categorie de Suprafata (mp)	Descriere imobil
1	A	N: IONCUL ION = 96,83m N: NR CAD 7704 = 19,26m E: GHERGHU PAVEL = 128,78m S: CALEA IALOMITEI - NC 8396 = 161,45m V: DE = 175,16m
TOTAL:		18756

Executant: S.C. CARTO TOPO CONSULT S.R.L.

CERTIFICAT DE VALIDITATE

Suprafata totala masurata a imobilului = 18756 mp  
 Suprafata din act = 18756 mp

Inspector: [Signature]

Confirm introducerea imobilului in baza de date integrata si atribuirea numarului cadastral

Semnatura si parafa: [Signature]

Oficiu de Cadastru si Publicitate Imobiliara: DIEMER  
 Nume si prenume: MIERLOIU ION  
 Functie: Stampantier gr. I A  
 46323/07.05.2021



Sef proiect: arh. Anamaria Barbu Ionescu Proiectat: arh. Anamaria Barbu Ionescu Redactat: arh. Anamaria Barbu Ionescu Verificat: arh. Valeriu Ionescu	ARHITECTURA SI ANTREPRIZA ANAMARIA BARBU IONESCU	PUZ - CONSTRUIRE ANSAMBLU REZIDENTIAL P+6 Beneficiar: SC LAMIGEO DEVELOPMENT SRL str. Calea Ialomitei, FN, (T7/P510..516), mun. Targoviste, jud. Dambovita
Scara: 1:500 Data: 05.2021	Nr. proiect: 01/2021 Faza: PUZ Cod: A04	SITUATIA EXISTENTA